


7 Site Context Elevation - East - Block 2

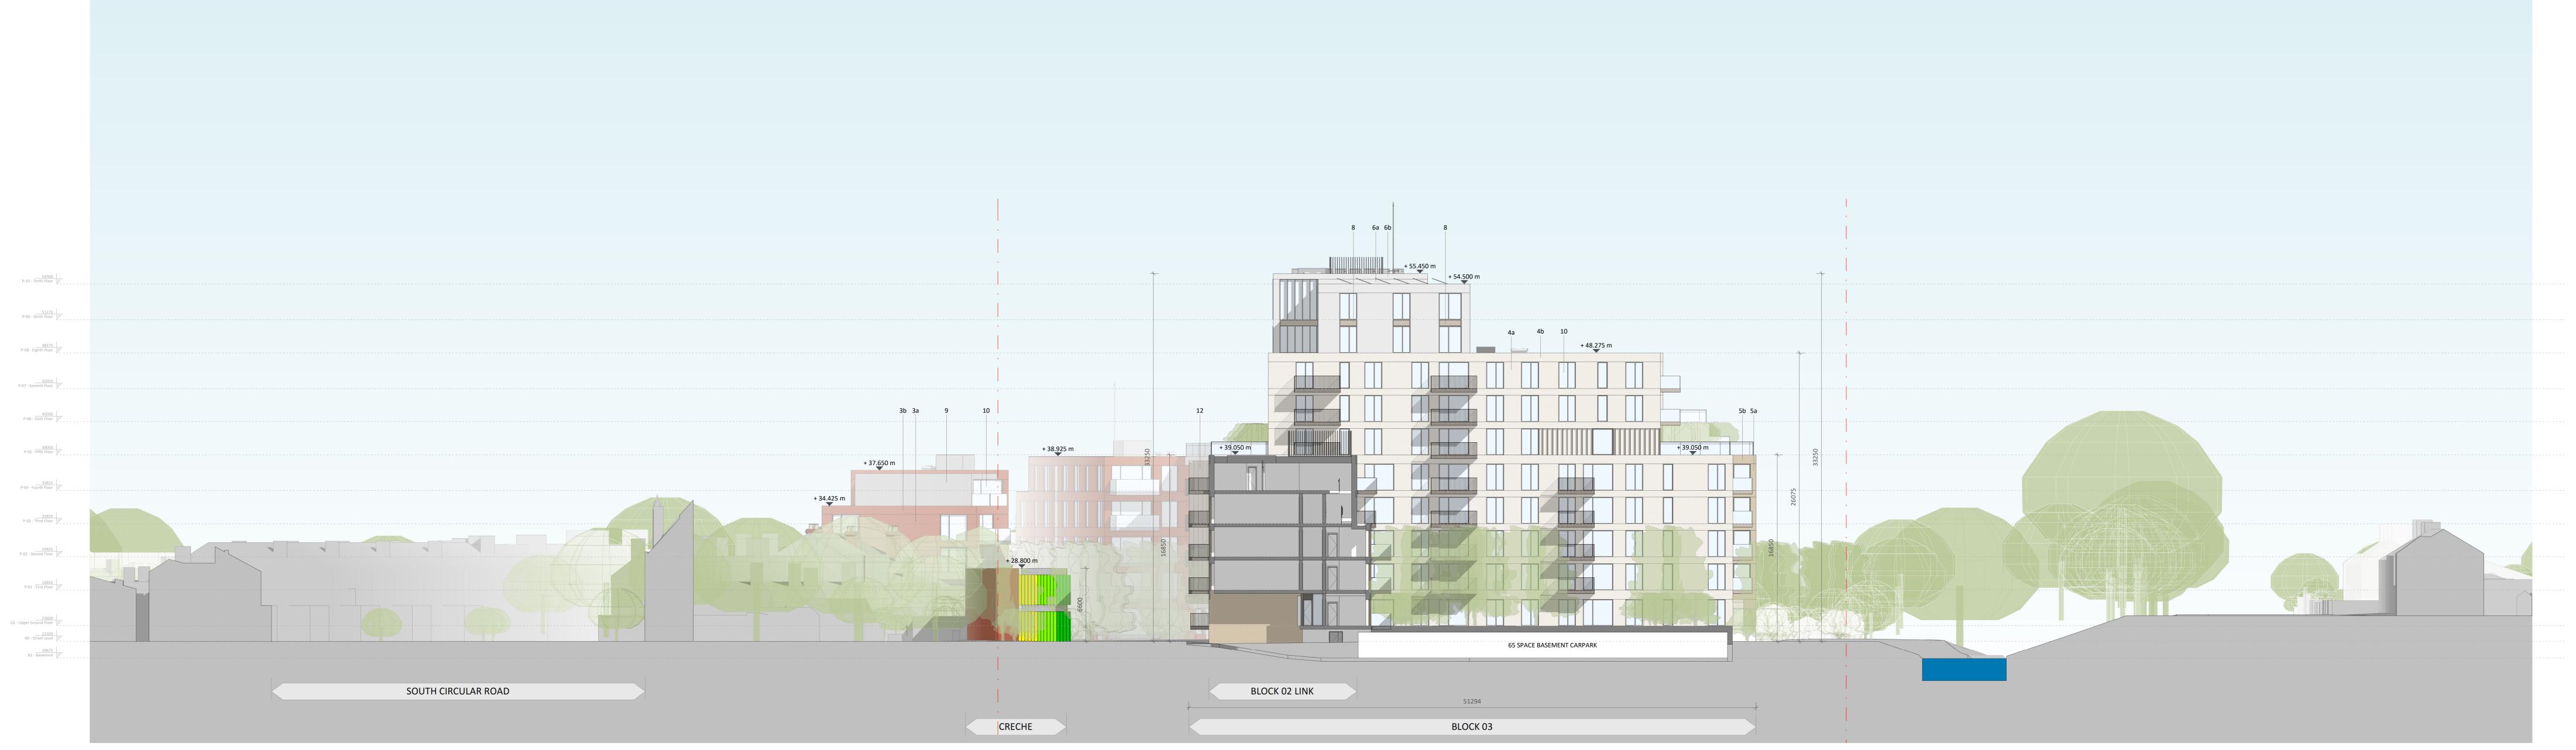

8 Site Context Elevation - West - Block 3


1	Selected Render Finish
2	Selected Tile/Slate Finish to Roof
3a	Selected Red Brick
3b	Selected Red Brick - Soldier Course
4a	Selected Buff Brick (Light)
4b	Selected Buff Brick (Light) - Soldier Course
5a	Selected Buff Brick (Dark)
5b	Selected Buff Brick (Dark) - Soldier Course
6a	Selected White Brick
6b	Selected White Brick - Soldier Course
7	Selected White Stone Cladding
8	Selected Bronze Metal
9	Selected Light Grey Metal

Site Context Elevations

10 Selected Glass

11 Selected Red Oxide Steel Frame

12 Selected Bronze Metal Cladding Panels

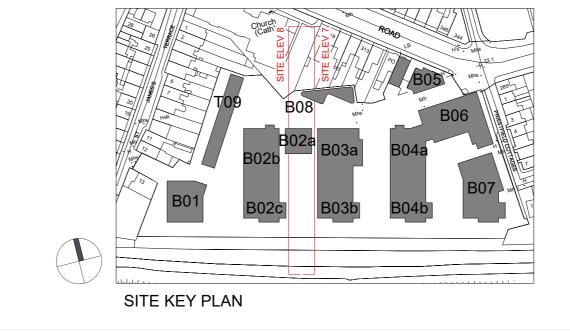

Revision Description Stage 3 submission to ABP	Date 16.03.2022		Issued by	omahony pike			Project No.: Project Lead:		Scale @ A0: Date:	1:200 16.03.2022		
				architecture urban design email: info@omahonypike.com tel: +353 1 202 7400 fax: +353 1 283 0822 www.omahonypike.com		Dublin The Chapel Mount St. Anne's Milltown, Dublin 6 D06 XN52 Ireland	· · · · · · · · · · · · · · · · · ·	Drawn By:	KN/JW	Revision:	C01	
								Purpose:	PLANNING	Status:	A3	
				Project: White Heather SHD								
				Location:	Location: White Heather Industrial Estate				cular Road, D	ublin 8		
Any reference to fire safety design or performance is presented for coordination purposes only. Refer only to the granted Fire Safety				Client:	U and I (White Heather) Limited							
Certificate, and fire consultant's information for fire safety design, specification and performance. Figured dimensions only to be used. This drawing is copyright of O'Mahony Pike Architects Ltd. All information is shared as per			Drawing Title:	le: Site Context Elevations								
approved use in accordance with ISO19650-2:2018, Table 5; Standard Codes for Suitability of Models and Documents and the BEP. If the 'Status' field is empty, this information has been shared at SO - WIP.				Drawing No.: 20016-OMP-ZZ-ZZ-DR-A-2004								
					Source file: 20016-OMP-ZZ-ZZ-DR-A-0001.rvt							