



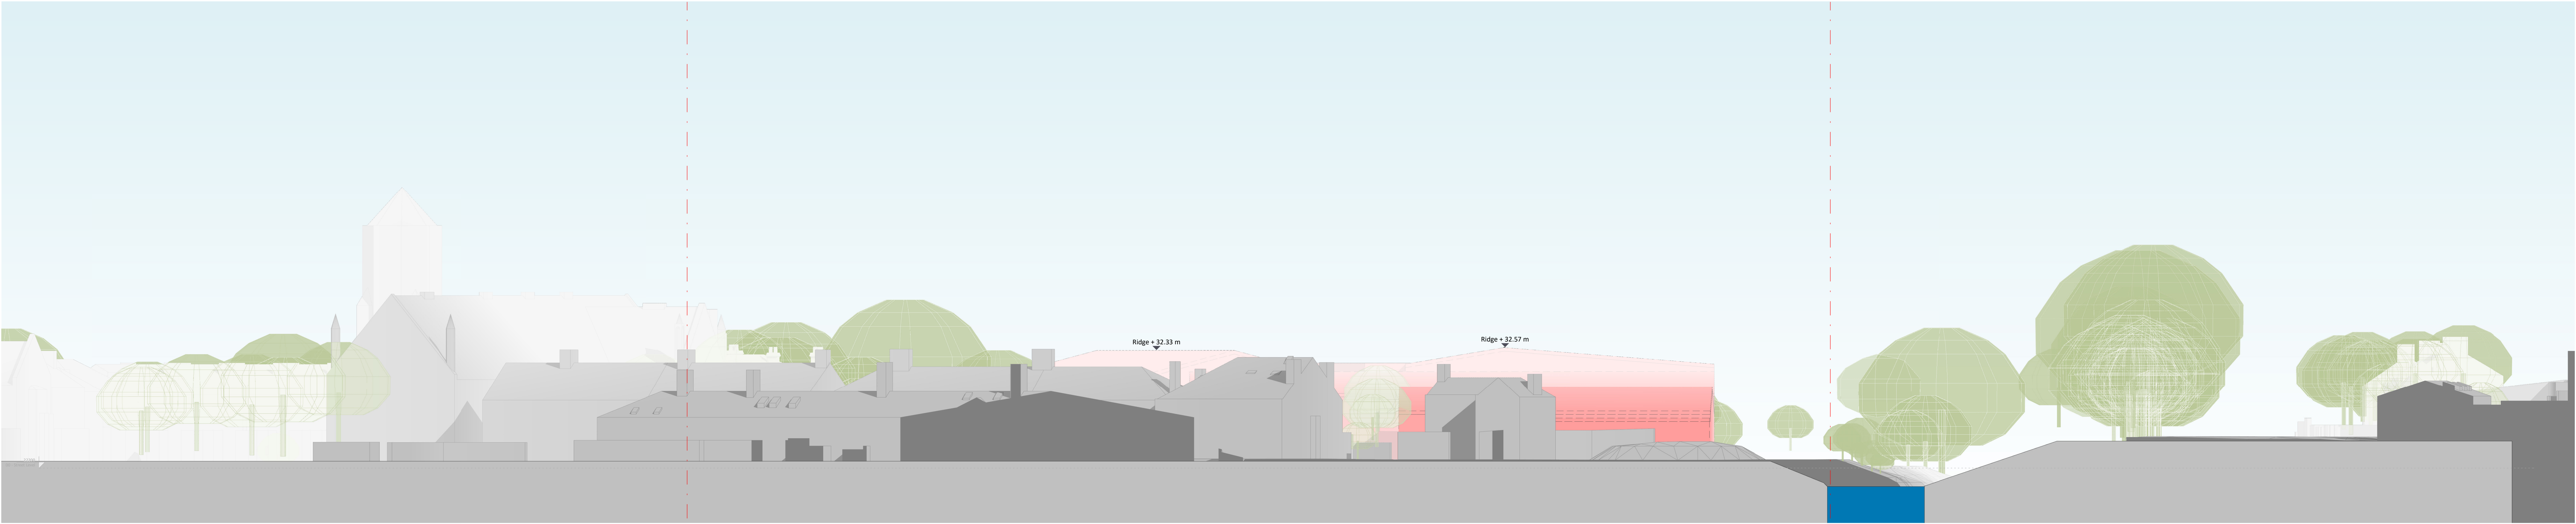

1 Demolition Elevation - North  
1 : 200

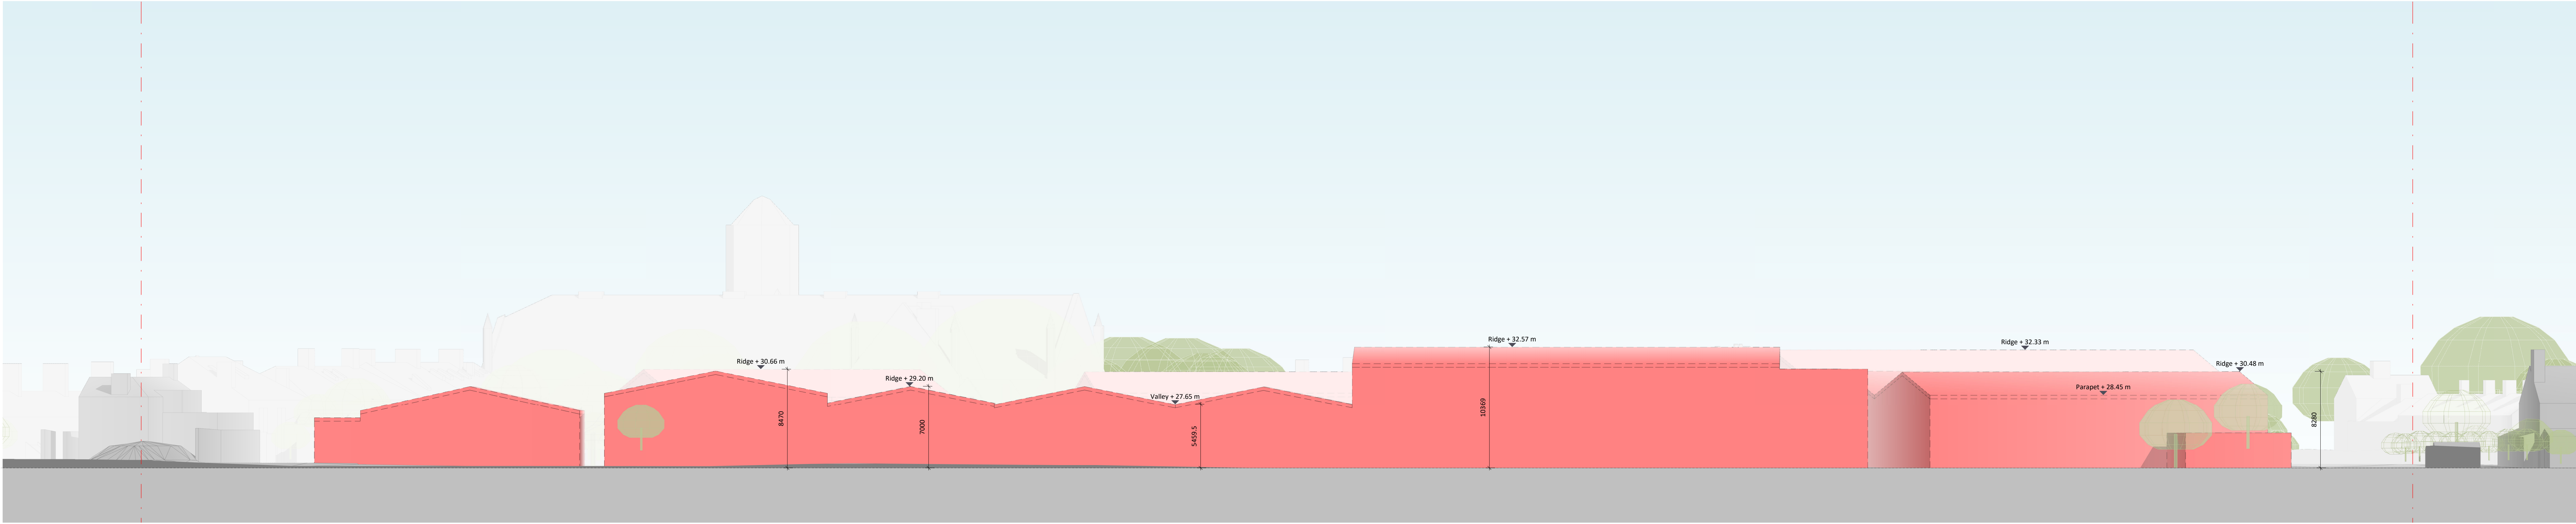

2 Demolition Elevation - East  
1 : 200




3 Demolition Elevation - South  
1 : 200

Demolition Elevations

SITE BOUNDARY SHOWN IN RED

ORDNANCE SURVEY  
Licence Number CYAL36241873  
Sheet 3112-00, Sheet 3113-00,  
Sheet 3113-01  
X,Y=722140.5682, 742432.3334

EXISTING BUILDINGS  
TO BE DEMOLISHED

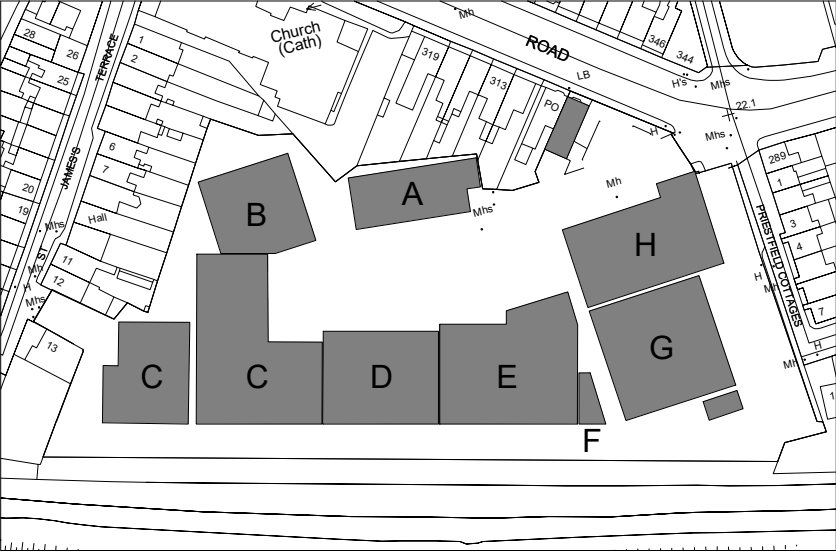

DEMOLITION KEY PLAN

Revision Description	Date	Rev. No.	Issued by
Stage 3 submission to ABP	16.03.2022	C01	MH

Any reference to fire safety design or performance is presented for coordination purposes only. Refer only to the granted Fire Safety Certificate, and fire consultant's information for fire safety design, specification and performance.

Figured dimensions only to be used. This drawing is copyright of O'Mahony Pike Architects Ltd. All information is shared as per approved use in accordance with ISO19650-2:2018, Table 5; Standard Codes for Suitability of Models and Documents and the BEP. If the 'Status' field is empty, this information has been shared at 50 - WIP.

<b>o'mahony pike</b> architecture   urban design email: info@omahonypike.com tel: +353 1 202 7960 fax: +353 1 283 0822 www.omahonypike.com	<b>Project:</b> White Heather SHD	<b>Project No.:</b> 20016	<b>Scale @ A0:</b> 1 : 200
	<b>Location:</b> White Heather Industrial Estate, South Circular Road, Dublin 8	<b>Project Lead:</b> MH	<b>Date:</b> 16.03.2022
	<b>Client:</b> U and I (White Heather) Limited	<b>Drawn By:</b> Author	<b>Revision:</b> C01
		<b>Purpose:</b> PLANNING	<b>Status:</b> A3

**Drawing Title:** Demolition Elevations  
**Drawing No.:** 20016-OMP-00-ZZ-DR-A-2001

Source Ref: 10004-000P-02-ZZ-DR-A-0001-1A