





⑤ Site Context Elevation - East - Block 1 + Houses_1
1:200

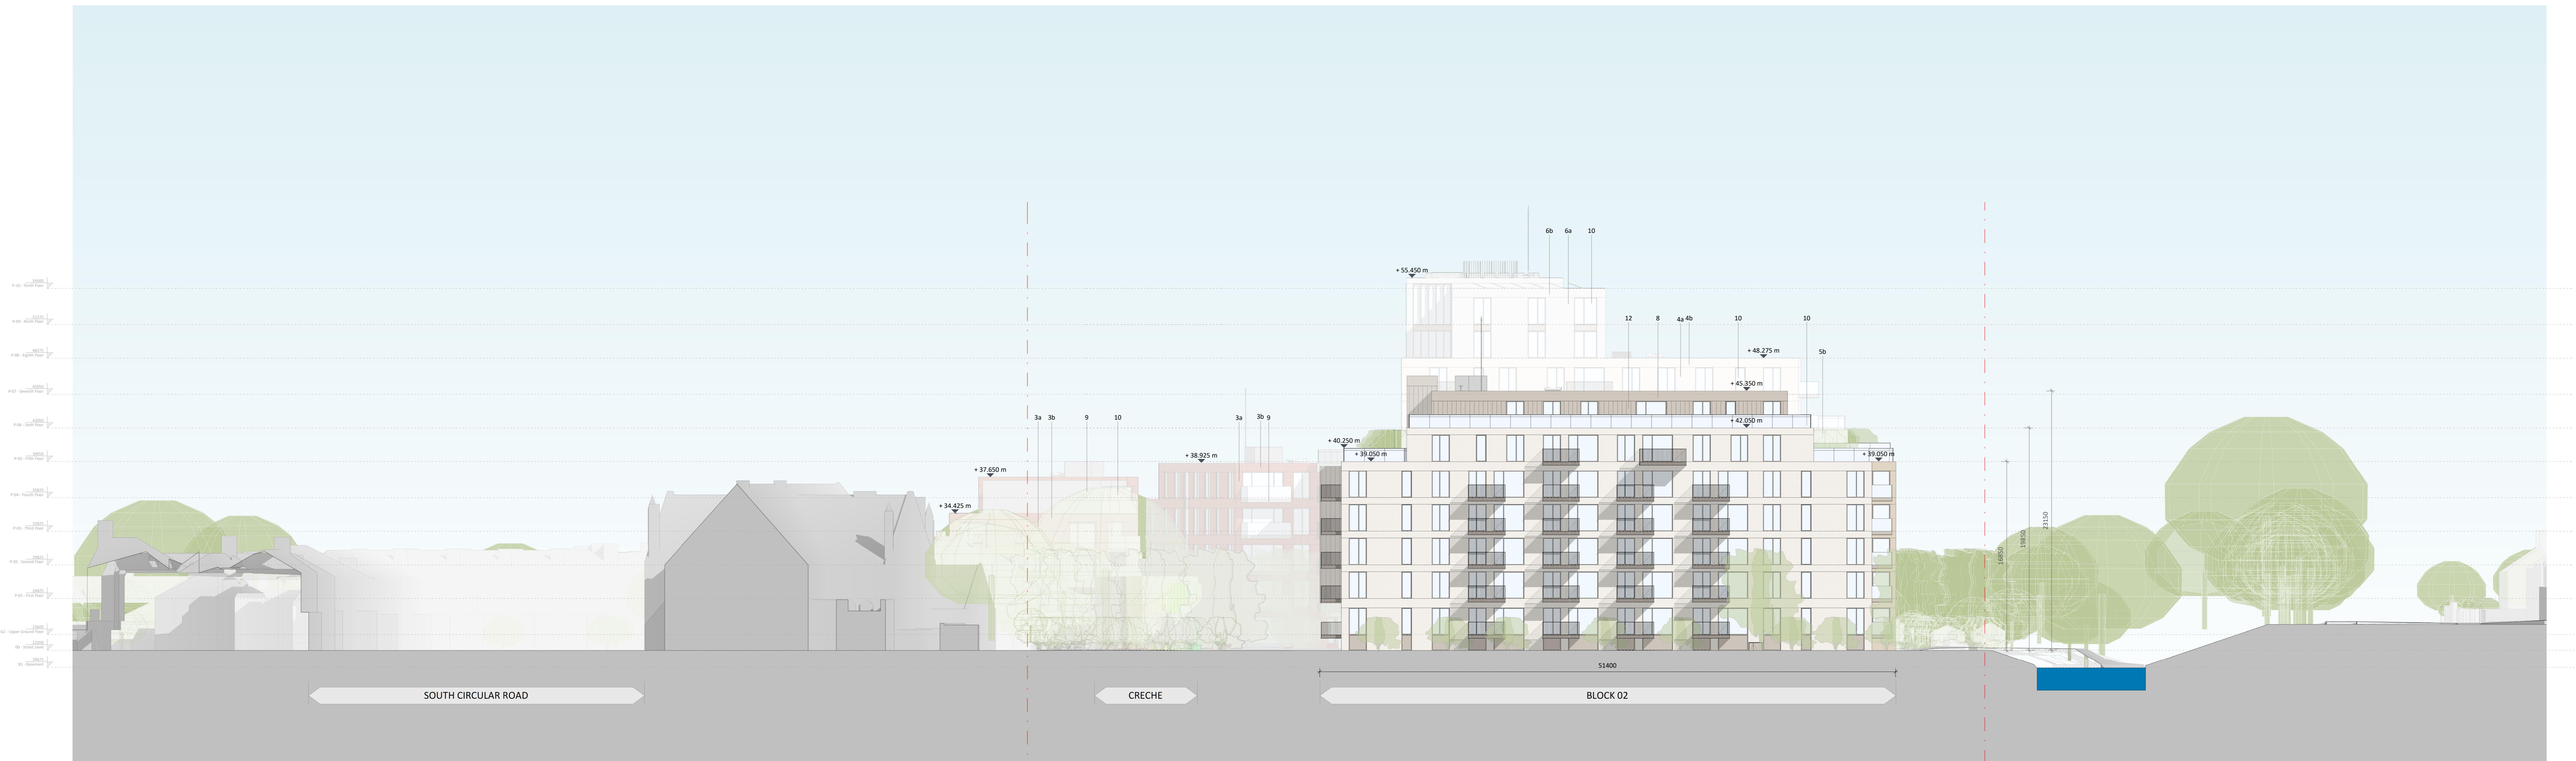

⑥ Site Context Elevation - West - Block 2
1:200

| Site Context Elevations | |
|-------------------------|--|
| Materials Legend | |
| 1 | Selected Render Finish |
| 2 | Selected Tile/Slate Finish to Roof |
| 3a | Selected Red Brick |
| 3b | Selected Red Brick - Soldier Course |
| 4a | Selected Buff Brick (Light) |
| 4b | Selected Buff Brick (Light) - Soldier Course |
| 5a | Selected Buff Brick (Dark) |
| 5b | Selected Buff Brick (Dark) - Soldier Course |
| 6a | Selected White Brick |
| 7 | Selected White Stone Cladding |
| 8 | Selected Bronze Metal |
| 9 | Selected Light Grey Metal |
| 10 | Selected Glass |
| 11 | Selected Red Oxide Steel Frame |
| 12 | Selected Bronze Metal Cladding Panels |

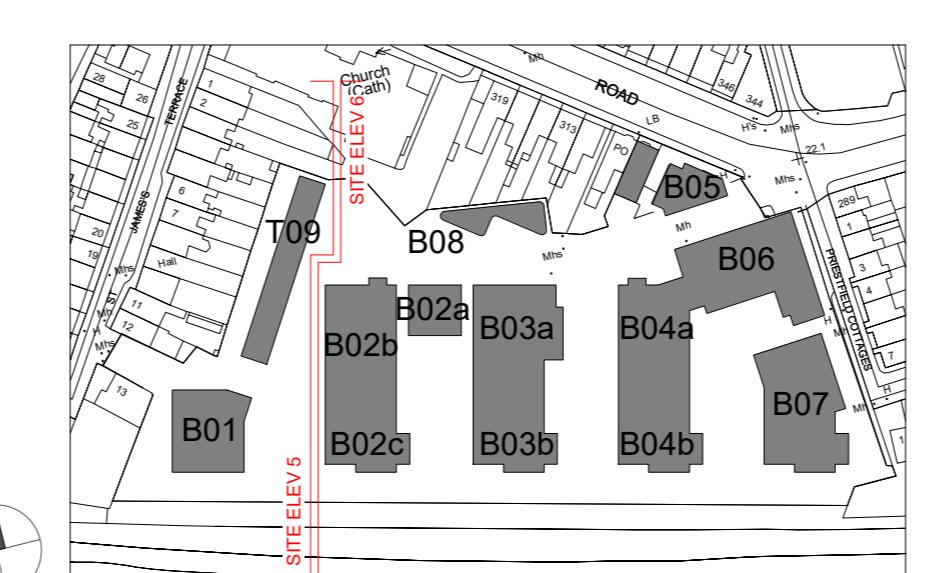

SITE KEY PLAN

| Revision Description | Date | Rev. No. | Issued by |
|---------------------------|------------|----------|-----------|
| Stage 3 submission to ABP | 16.03.2022 | C01 | MH |
| | | | |

Any reference to fire safety design or performance is presented for coordination purposes only. Refer only to the granted Fire Safety Certificate, and fire consultant's information for fire safety design, specification and performance.

Figured dimensions only to be used. This drawing is copyright of O'Mahony Pike Architects Ltd. All information is shared as per approved use in accordance with ISO19650-2:2018, Table 5: Standard Codes for Suitability of Models and Documents and the BEP.

If the 'Status' field is empty, this information has been shared at S0 - WIP.

| | | |
|---|--|----------------------------|
| Project: White Heather SHD | Project No.: 20016 | Scale @ A0: 1 : 200 |
| Project Lead: MH | Date: 16.03.2022 | Revision: C01 |
| Drawn By: KN/JW | | Status: A3 |
| architect/urban design: Dublin | Cork: Cork City | |
| email: info@omahonypike.com | Mount St. Anne's, Mallow, Co. Cork, D60 XN32 Ireland | |
| tell: +353 1 202 7400 | Co. Cork | |
| fax: +353 1 282 0822 | | |
| www.omahonypike.com | | |
| | | |
| Location: White Heather Industrial Estate, South Circular Road, Dublin 8 | Purpose: PLANNING | |
| Client: U and I (White Heather) Limited | | |
| | | |

Source Ref: 20016-OMP-ZZ-ZZ-DR-A-2003.vsd